



REG	STATE	PROJECT	SHEET NO.

- Notes:
- At the option of the Contractor, walls less than 4 feet may be of concrete or concrete block.

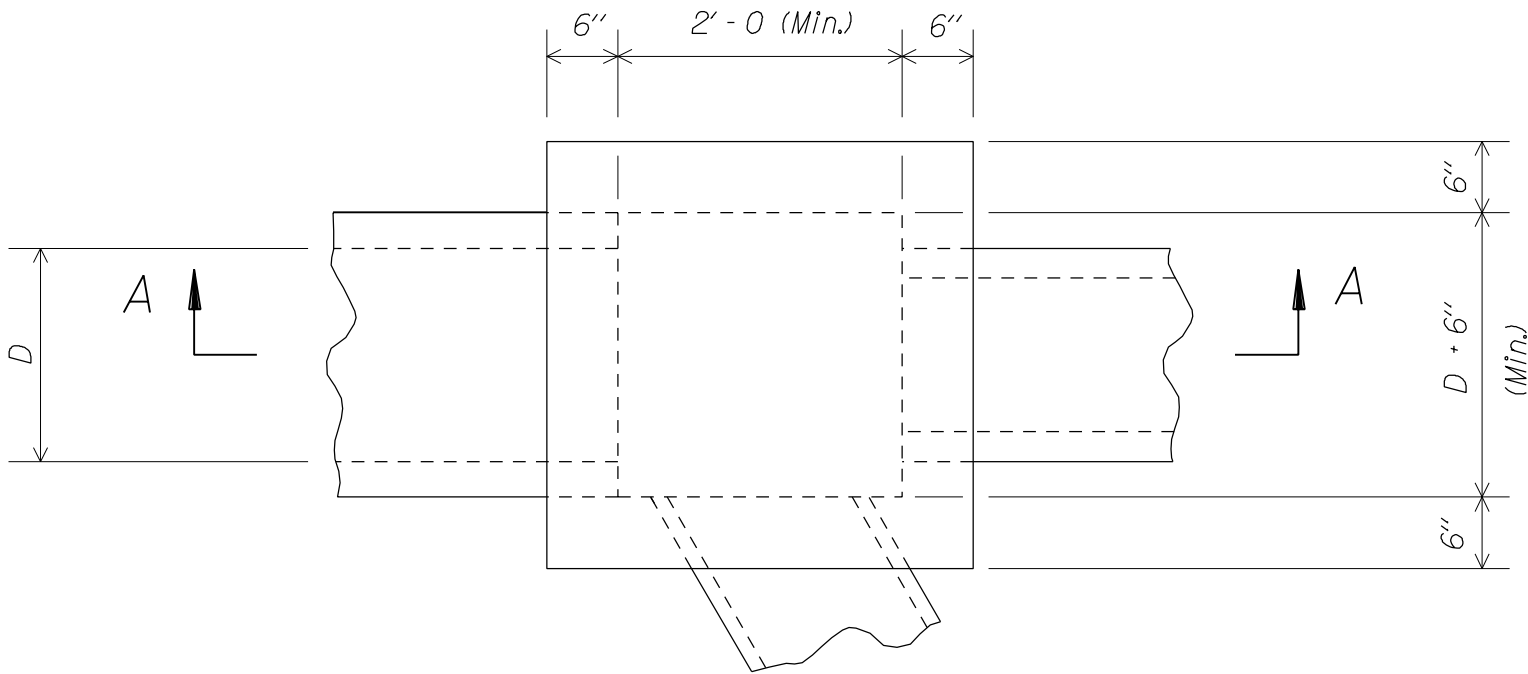

PLAN

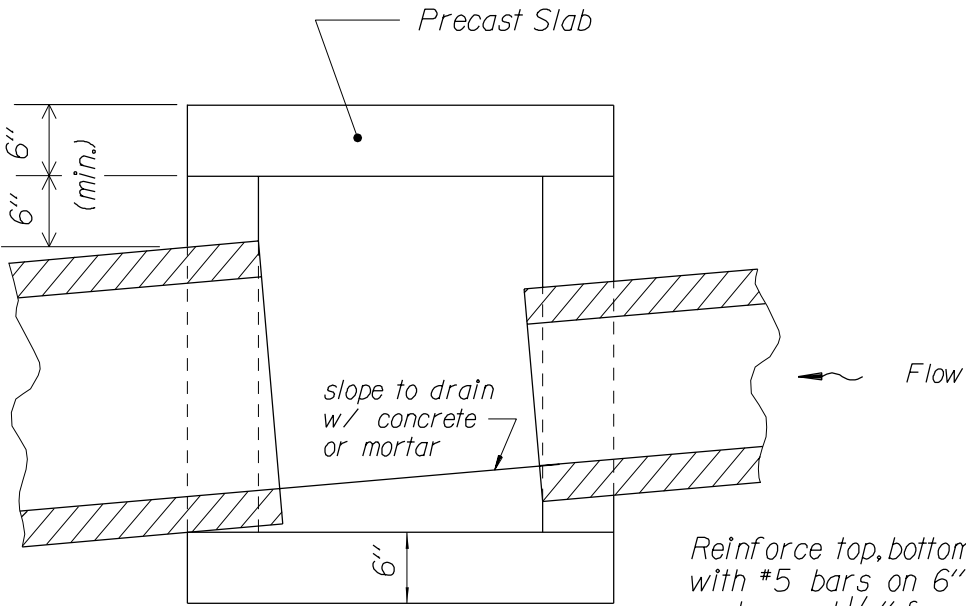

SECTION A-A

U.S. DEPARTMENT OF TRANSPORTATION FEDERAL HIGHWAY ADMINISTRATION EASTERN FEDERAL LANDS HIGHWAY DIVISION	
DETAIL	
JUNCTION BOX	
DETAIL APPROVED FOR USE --/----	DETAIL
REVISED:	E604-6